


ELEVATION
SCALE 1:20

ANCHOR BLOCKS SHALL BE USED WHERE
PIPE GRADES ARE GREATER THAN 10% (1 IN 10)

NOTES:

1. ANCHOR BLOCKS SHALL BE USED WHERE PIPE LENGTH IS GREATER THAN 15m.
2. ANCHOR BLOCKS SHALL BE LOCATED AT THE NEAREST JOINTS AS FOLLOWS:
 - a) APPROXIMATELY 2.4m FROM THE LOWER END,
 - b) THEN AT 6m SPACINGS FOR LENGTHS OF 15-30m,
 - c) THEN AT 10m SPACINGS FOR LENGTHS OF 30-40m,
 - d) THEN AT 15m SPACINGS FOR LENGTHS GREATER THAN 40m.

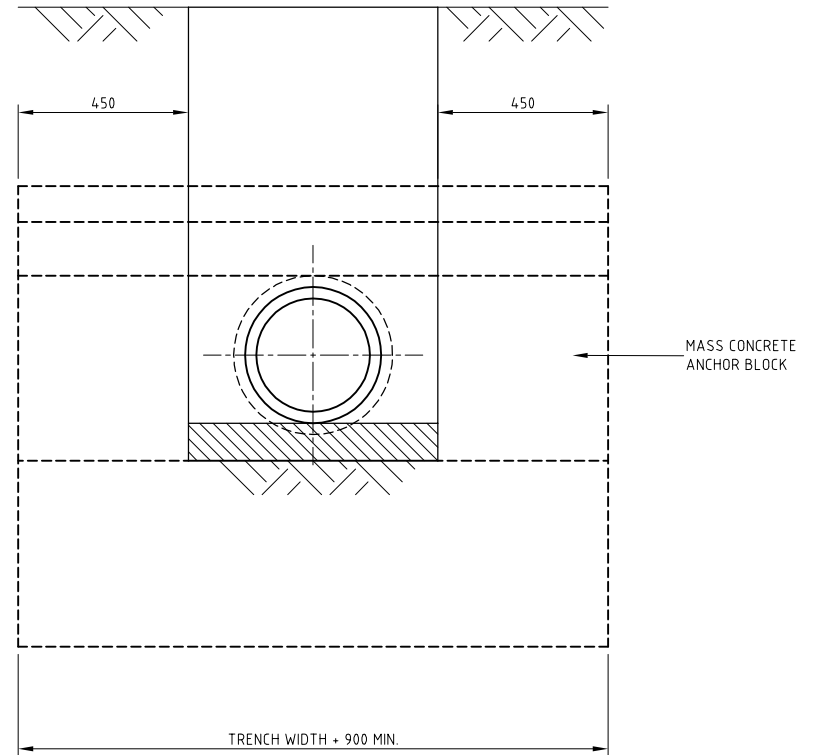

SECTION A-A
SCALE 1:20

| VER | APPD. | DATE | AMENDMENT |
|-----|-------|--------|----------------------|
| 0 | | APR 08 | REVISED AND REISSUED |

REFERENCES:

APPROVED:
D Hannah
Manager Engineering Services
Date: April 2008



STANDARD DETAIL
ANCHOR & SEEPAGE BLOCK

DRAWING No:
CGG207

AMENDMENT:
0